



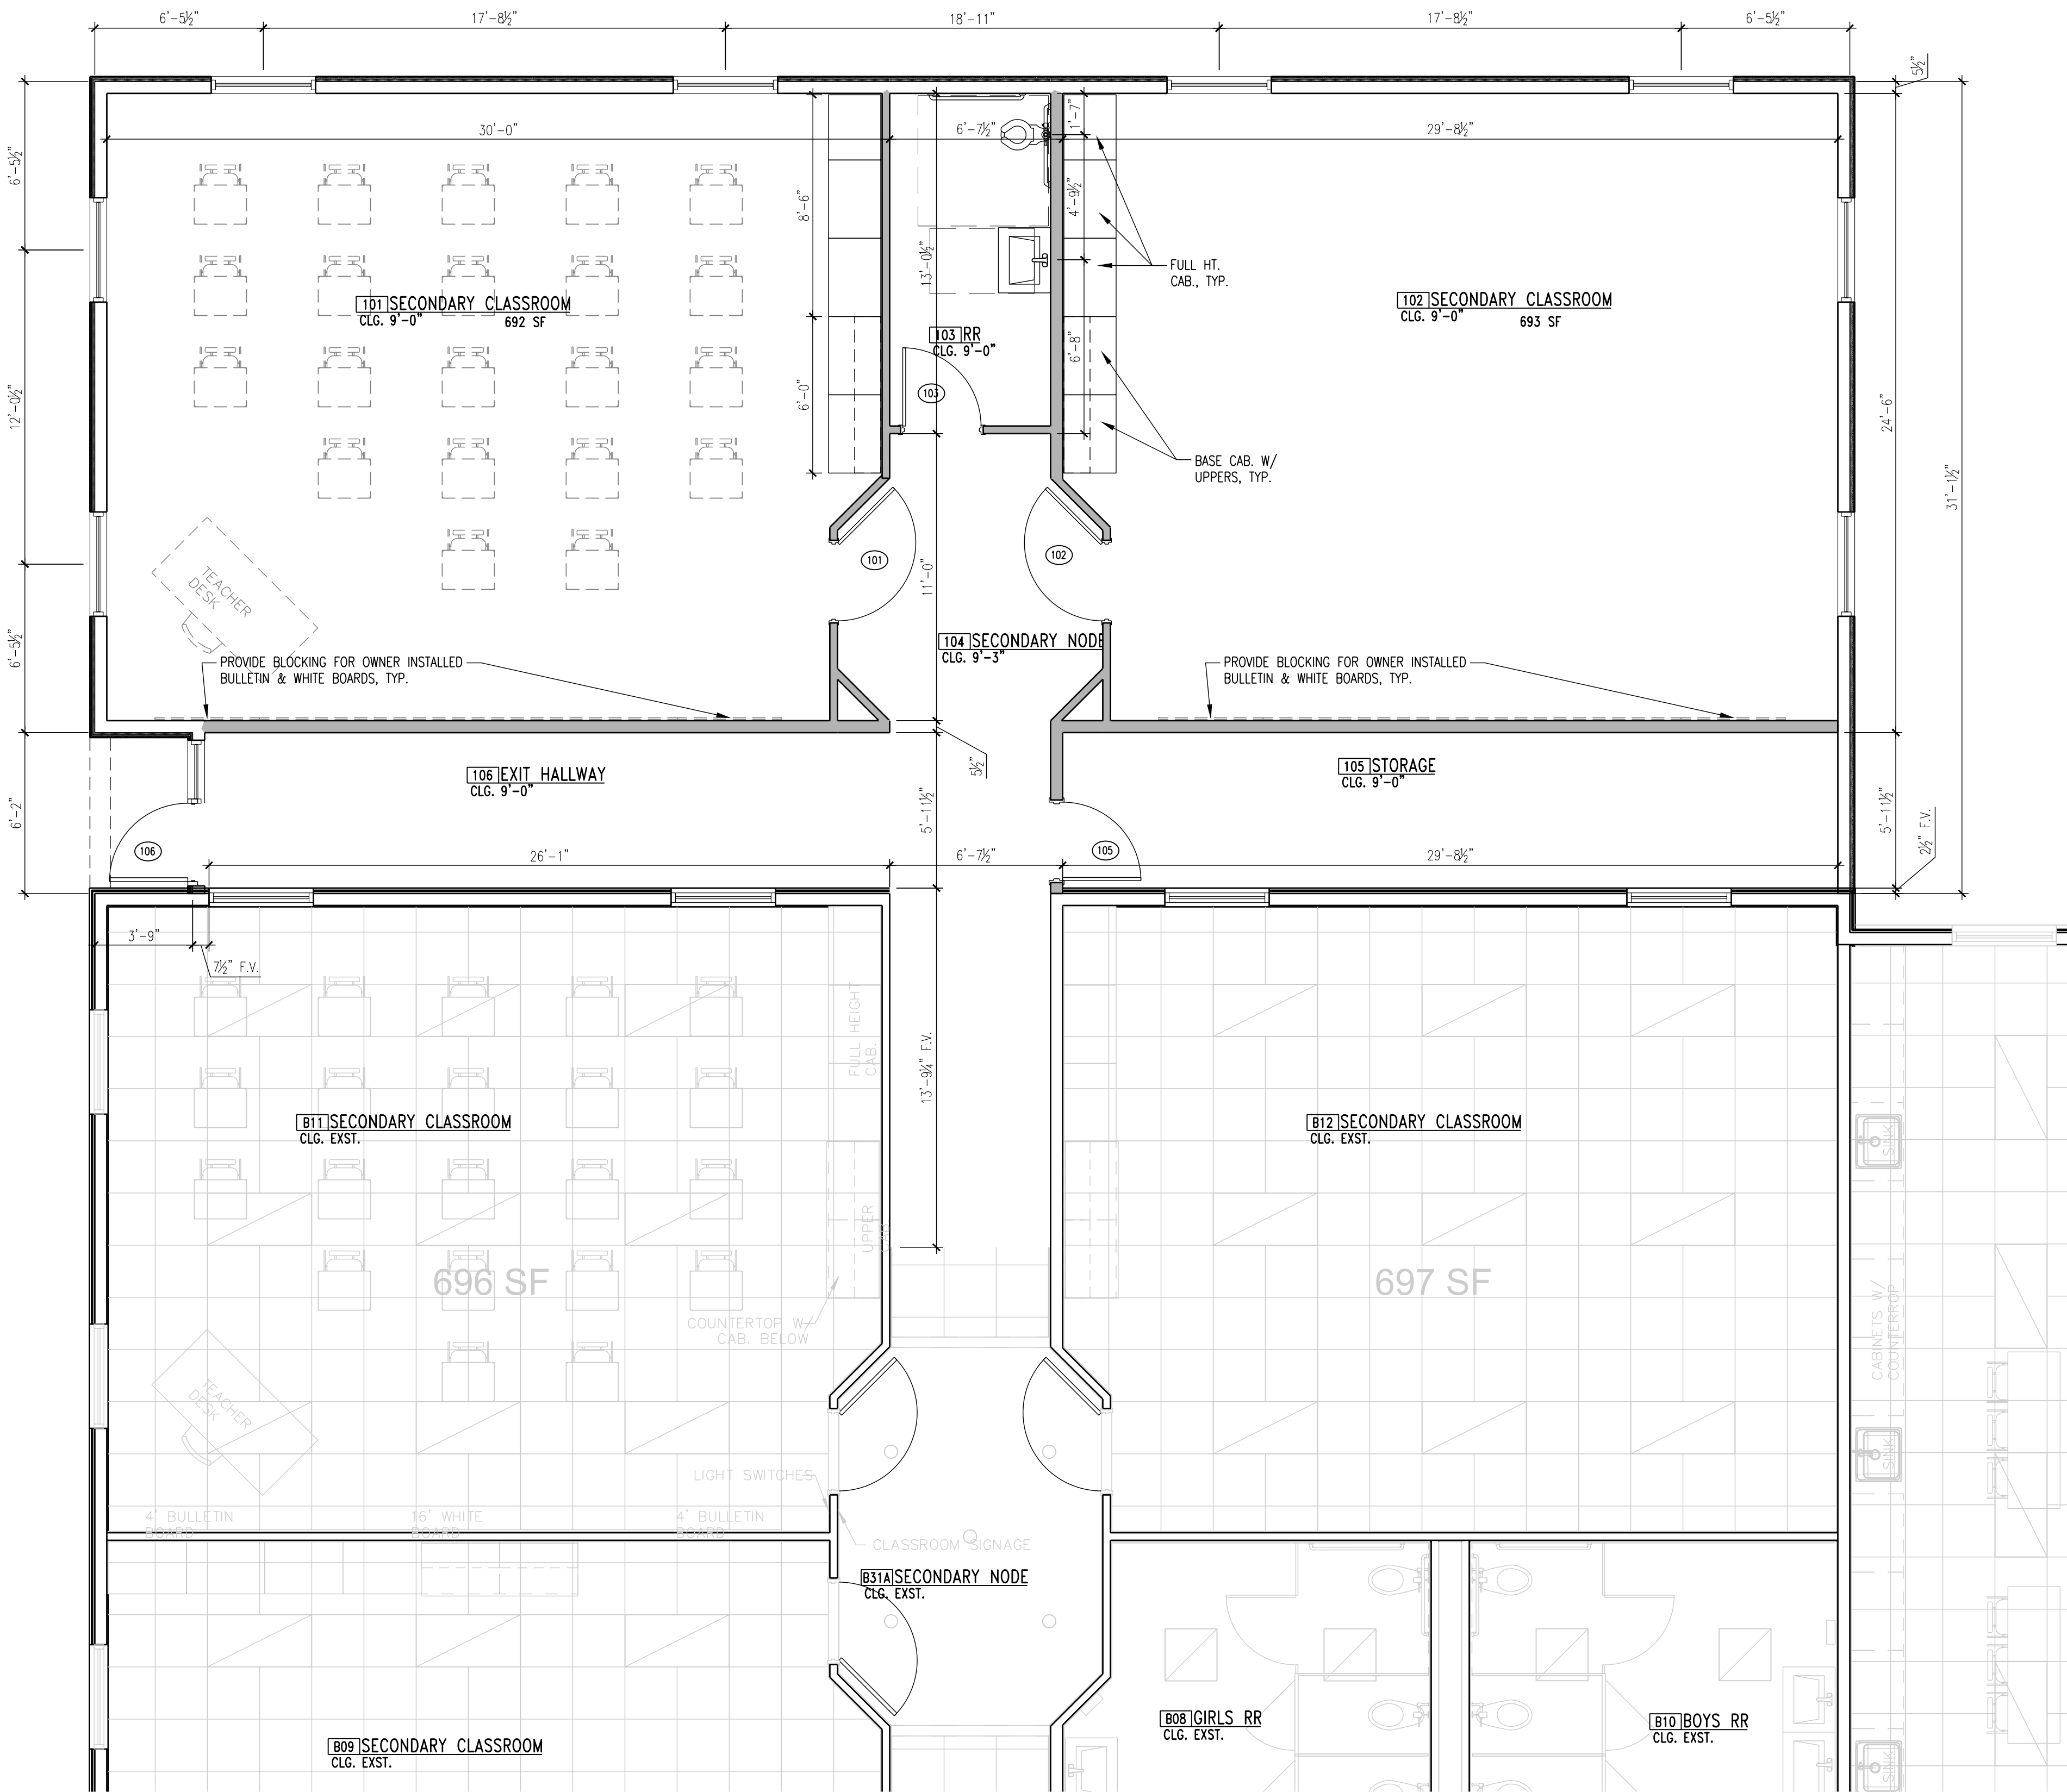

DIMENSIONED FLOOR PLAN

SCALE: 1/4" = 1'-0"

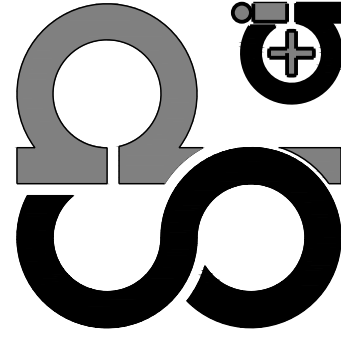


Copyright 2023
SHEET

A-2.1

23-008

**Spencer - Pierce
Architecture + Interiors, Inc.**
110 N. Stone
Round Rock, Texas 78664
Phone: (512) 388-6277
Fax: (512) 388-0732
Email: spai@spai.com Web Site: www.spai.com

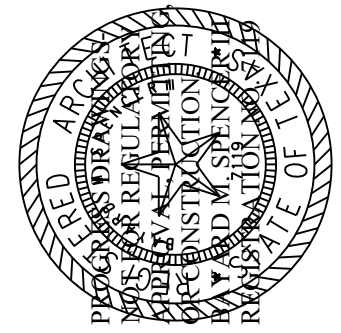

**ROUND ROCK CHRISTIAN ACADEMY
CLASSROOM ADDITION BLDG B**
800 Westwood Drive
Round Rock, Texas 78681

DATE: 04-05-2023
REV:
DRW. SPai CHK. SPai